

Saved on Monday, 25 February 2013 09:09:20

I:\O:\FMB\_Capital\_Projects\Project Development\Sketch Plans\Obi Obi\RFB-Obi Obi.dwg

**DRAFT FOR CONSULTATION PURPOSES ONLY**




DEPARTMENT OF COMMUNITY SAFETY  
Corporate Support Division Projects Development

No.	Description	Date

RFB OBI OBI  
NEW FIRE SHED

LOCATION PLAN		
Project number	<i>2</i> N/A	<b>SD-001</b>
Date	<i>07/25/2013</i>	
Design by	J. Gonzalez	
Checked by	L. Heron	
Scale		1 : 500

SUNSHINE COAST REGIONAL COUNCIL  
**APPROVED**  
 MCU 13/0035 26 June 13

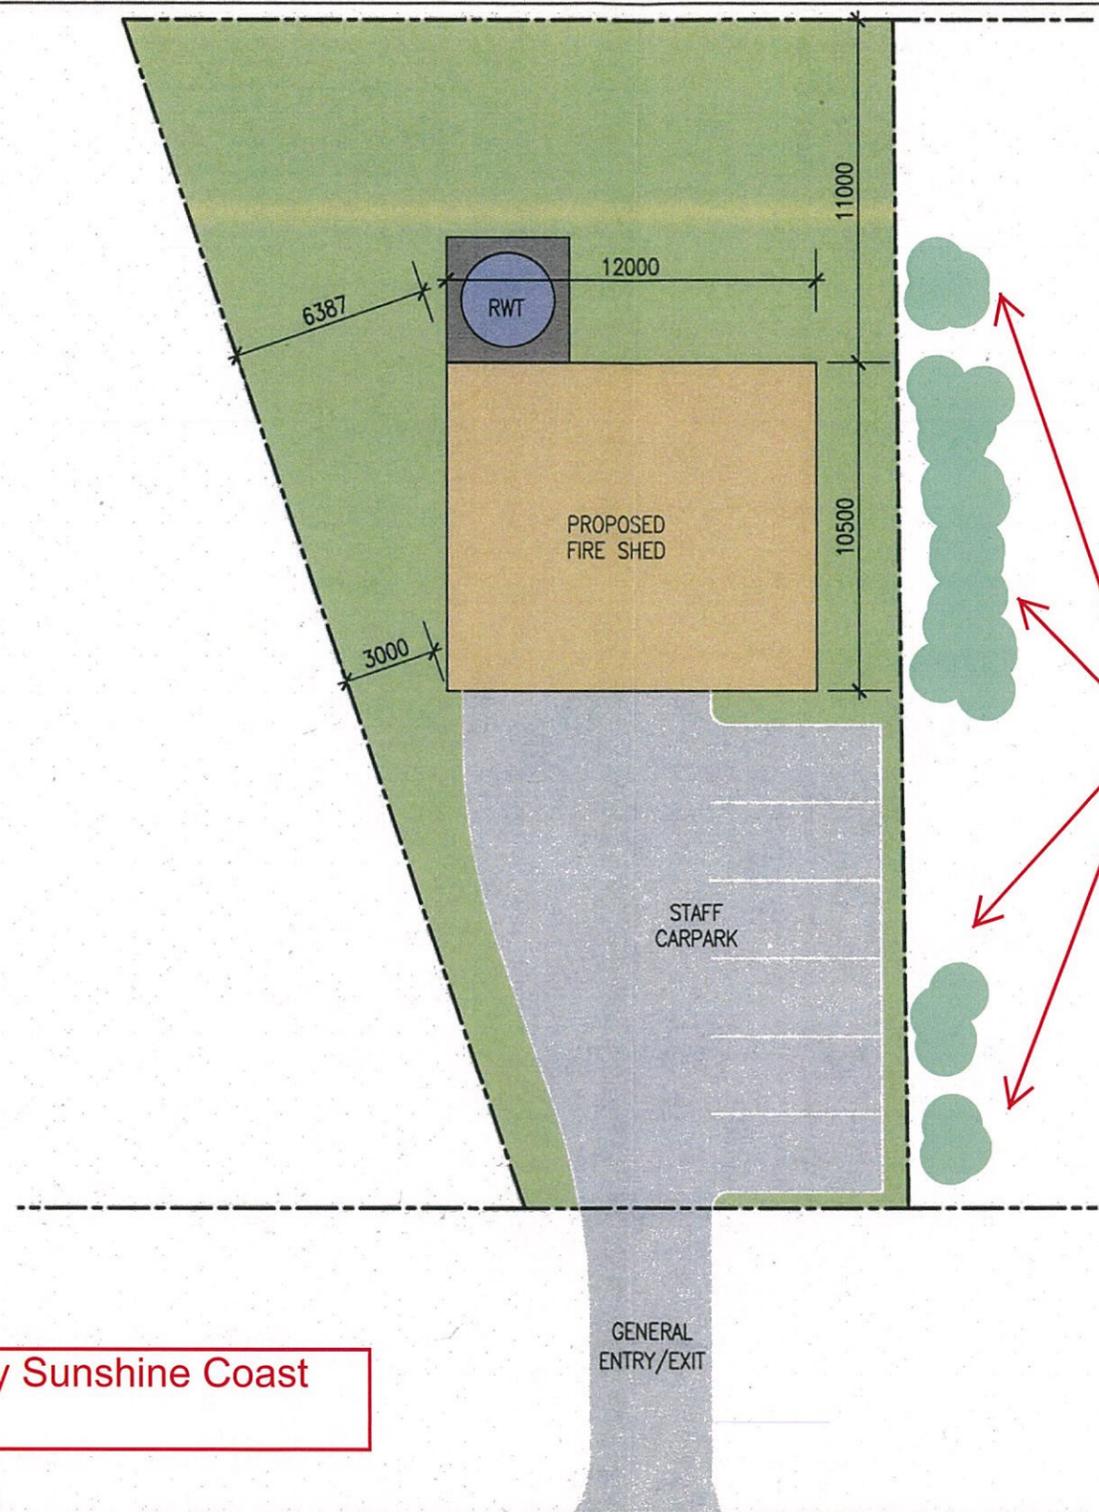


Indicative Buffer Planting Area  
 Endemic frost resistant  
 tubestock species to provide a  
 permeable screen between  
 proposed fire shed, car park  
 area and community hall.  
 Suggested species to include:  
 Eucalyptus tereticornis  
 Grevillea robusta  
 Callistemon viminalis  
 Callistemon "Dawson River"  
 Melaleuca bracteata

Landscape Plan annotated by Sunshine Coast Council

**DRAFT FOR CONSULTATION PURPOSES ONLY**

Saved on Monday, 25 February 2013 09:09:20

O:\FMB\_Capital\_Projects\Project Development\Sketch Plans\Obi Obi\RFB-Obi Obi.dwg

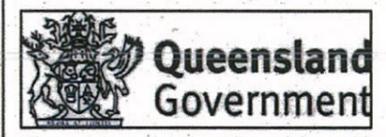



DEPARTMENT OF COMMUNITY SAFETY  
 Corporate Support Division Projects Development

No.	Description	Date

RFB OBI OBI  
 NEW FIRE SHED

SITE PLAN		SD-002
Project number	2 N/A	
Date	07/25/2013	
Design by	J. Gonzalez	
Checked by	L. Heron	
Scale	1 : 200	

SUNSHINE COAST REGIONAL COUNCIL  
**APPROVED**  
 MCU 13/0035 26 June 13

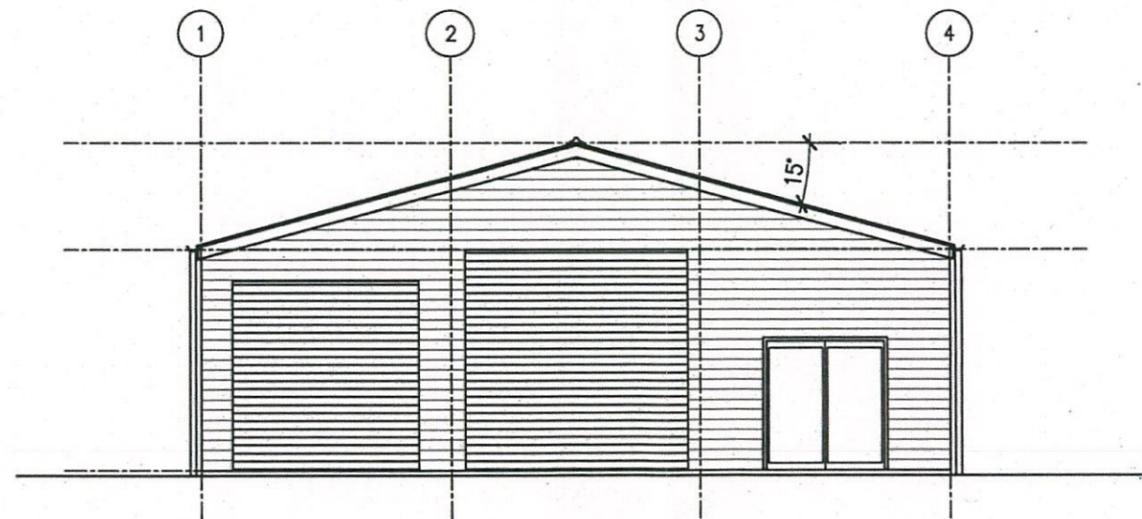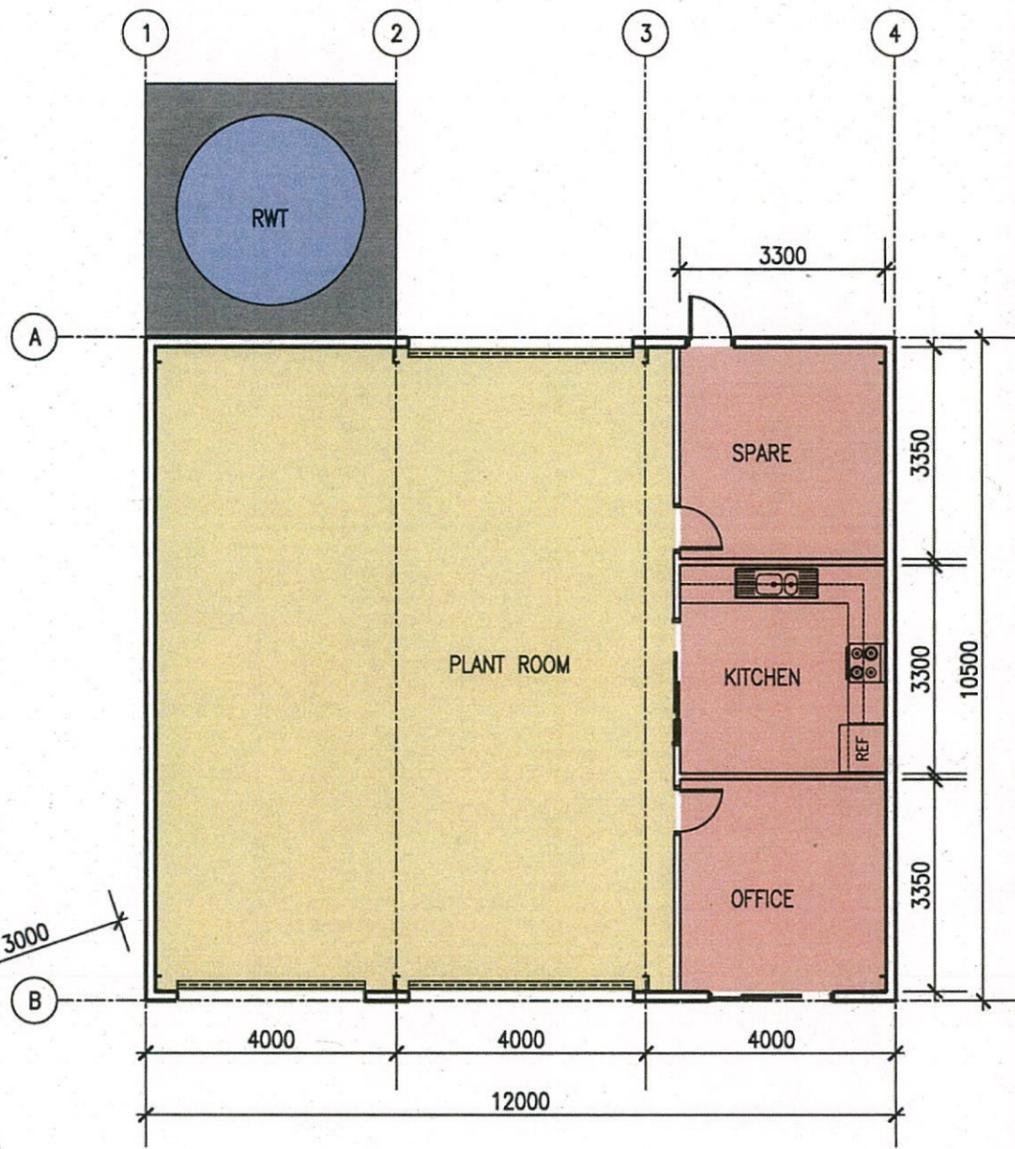

**DRAFT FOR  
 CONSULTATION  
 PURPOSES ONLY**

Saved on Monday, 25 February 2013 09:00:20

O:\FMB\_Capital\_Projects\Project Development\Sketch Plans\Obi Obi\RFB-Obi Obi.dwg



DEPARTMENT OF COMMUNITY SAFETY  
 Corporate Support Division Projects Development

No.	Description	Date
01	Cladding direction changed	25 / 02 / 2013

RFB OBI OBI  
 NEW FIRE SHED

FLOOR PLAN AND ELEVATION

Project number	N/A	<b>SD-003</b>
Date	07 / 25 / 2013	
Design by	J. Gonzalez	
Checked by	L. Heron	
Scale		1 : 100